


① ROOF TRUSS @ LIFT WALLS
ON S40Z

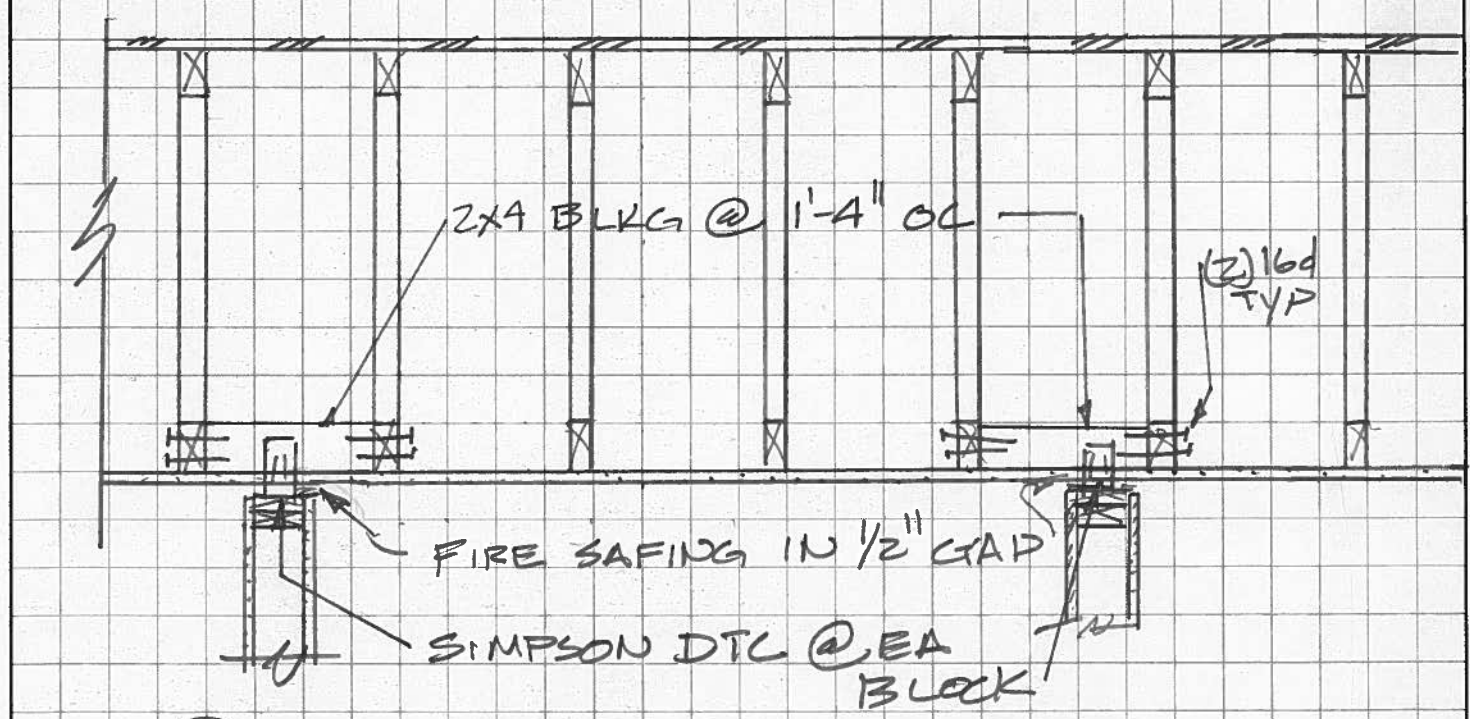

② ROOF TRUSSES @ LIFT WALLS